

Prevailing Wind Directions
(Brixham)

N



Existing Trot Moorings

Shallow Water Depth

Keep Clear of Approach
to Town Jetty

Navigation Conflict

Wind, Wave & Tide Influences
(Point of Maximum Exposure)

No	Date	Drwn	Chkd
Description			

Revision

Project:

Dart Harbour

Drawing Title:

Site Constraints

**MARINA
PROJECTS**


Marina Projects Ltd.
The Design Office
Endeavour Quay, Mumby Road, Gosport PO12 1AH.
Tel. +44 (0)23 9252 6688; Fax +44 (0)23 9252 3980
www.marinaprojects.com


Registered Office: Suite B, Bourne Gate,
25 Bourne Valley Road, Poole, Dorset BH12 1DY
Registered No. 4182366

Drawn by	Date	Approved by	Date
DPJ	07/04/2020	MCW	07/04/2020

Scale at A3
1/500

Drawing No	Rev.
MP309-00-P-002	

 MARINA PROJECTS © COPYRIGHT RESERVED
MARINA PROJECTS and the  device are
trade marks of Marina Projects Ltd.

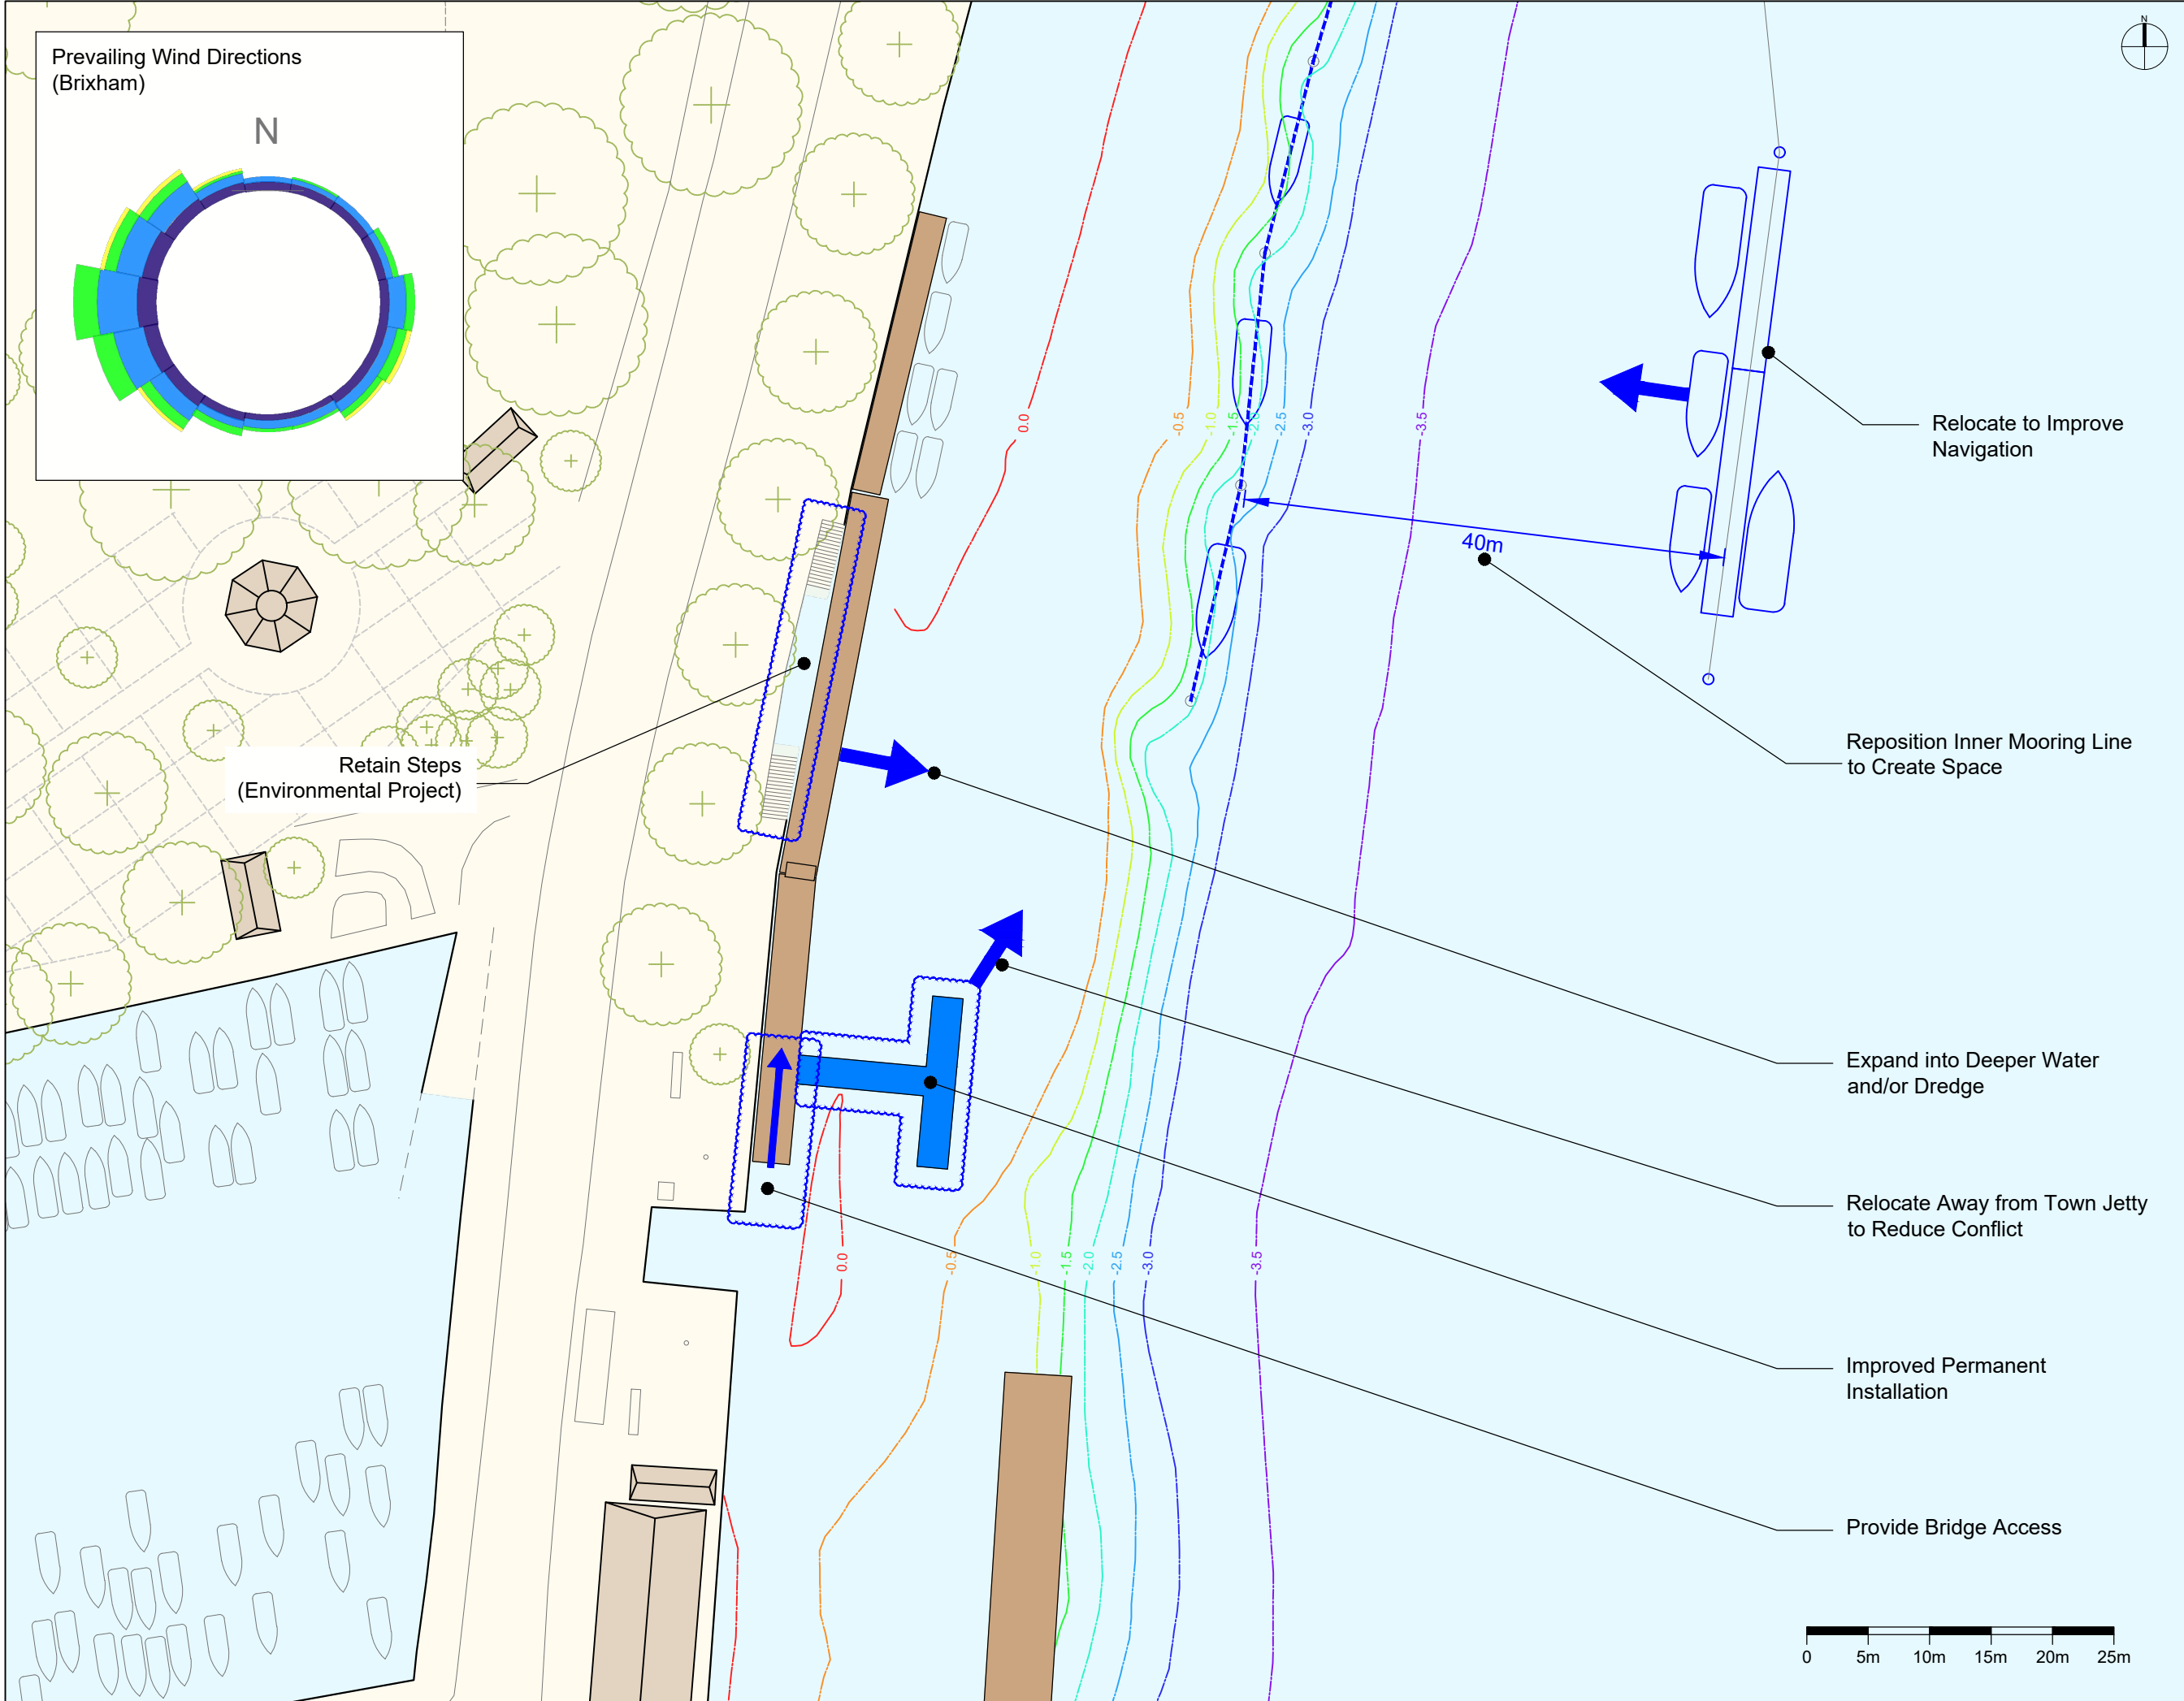

A

01/02/2021

ZP

MCW

Minor layout adjustments

No	Date	Drwn	Chkd
Description			
Revision			

Project:

Dart Harbour

Drawing Title:

Site Opportunities

MARINA

PROJECTS

Marina Projects Ltd.

The Design Office

Endeavour Quay, Mumby Road, Gosport PO12 1AH.

Tel. +44 (0)23 9252 6688; Fax +44 (0)23 9252 3980

www.marinaprojects.com

Registered Office: Suite B, Bourne Gate,


25 Bourne Valley Road, Poole, Dorset BH12 1DY


Registered No. 4182366

Drawn by	Date	Approved by	Date
DPJ	07/04/2020	MCW	07/04/2020

Scale at A3
1/500

Drawing No	Rev.
MP309-01-P-003	A

MARINA PROJECTS © COPYRIGHT RESERVED
MARINA PROJECTS and the  device are
trade marks of Marina Projects Ltd.

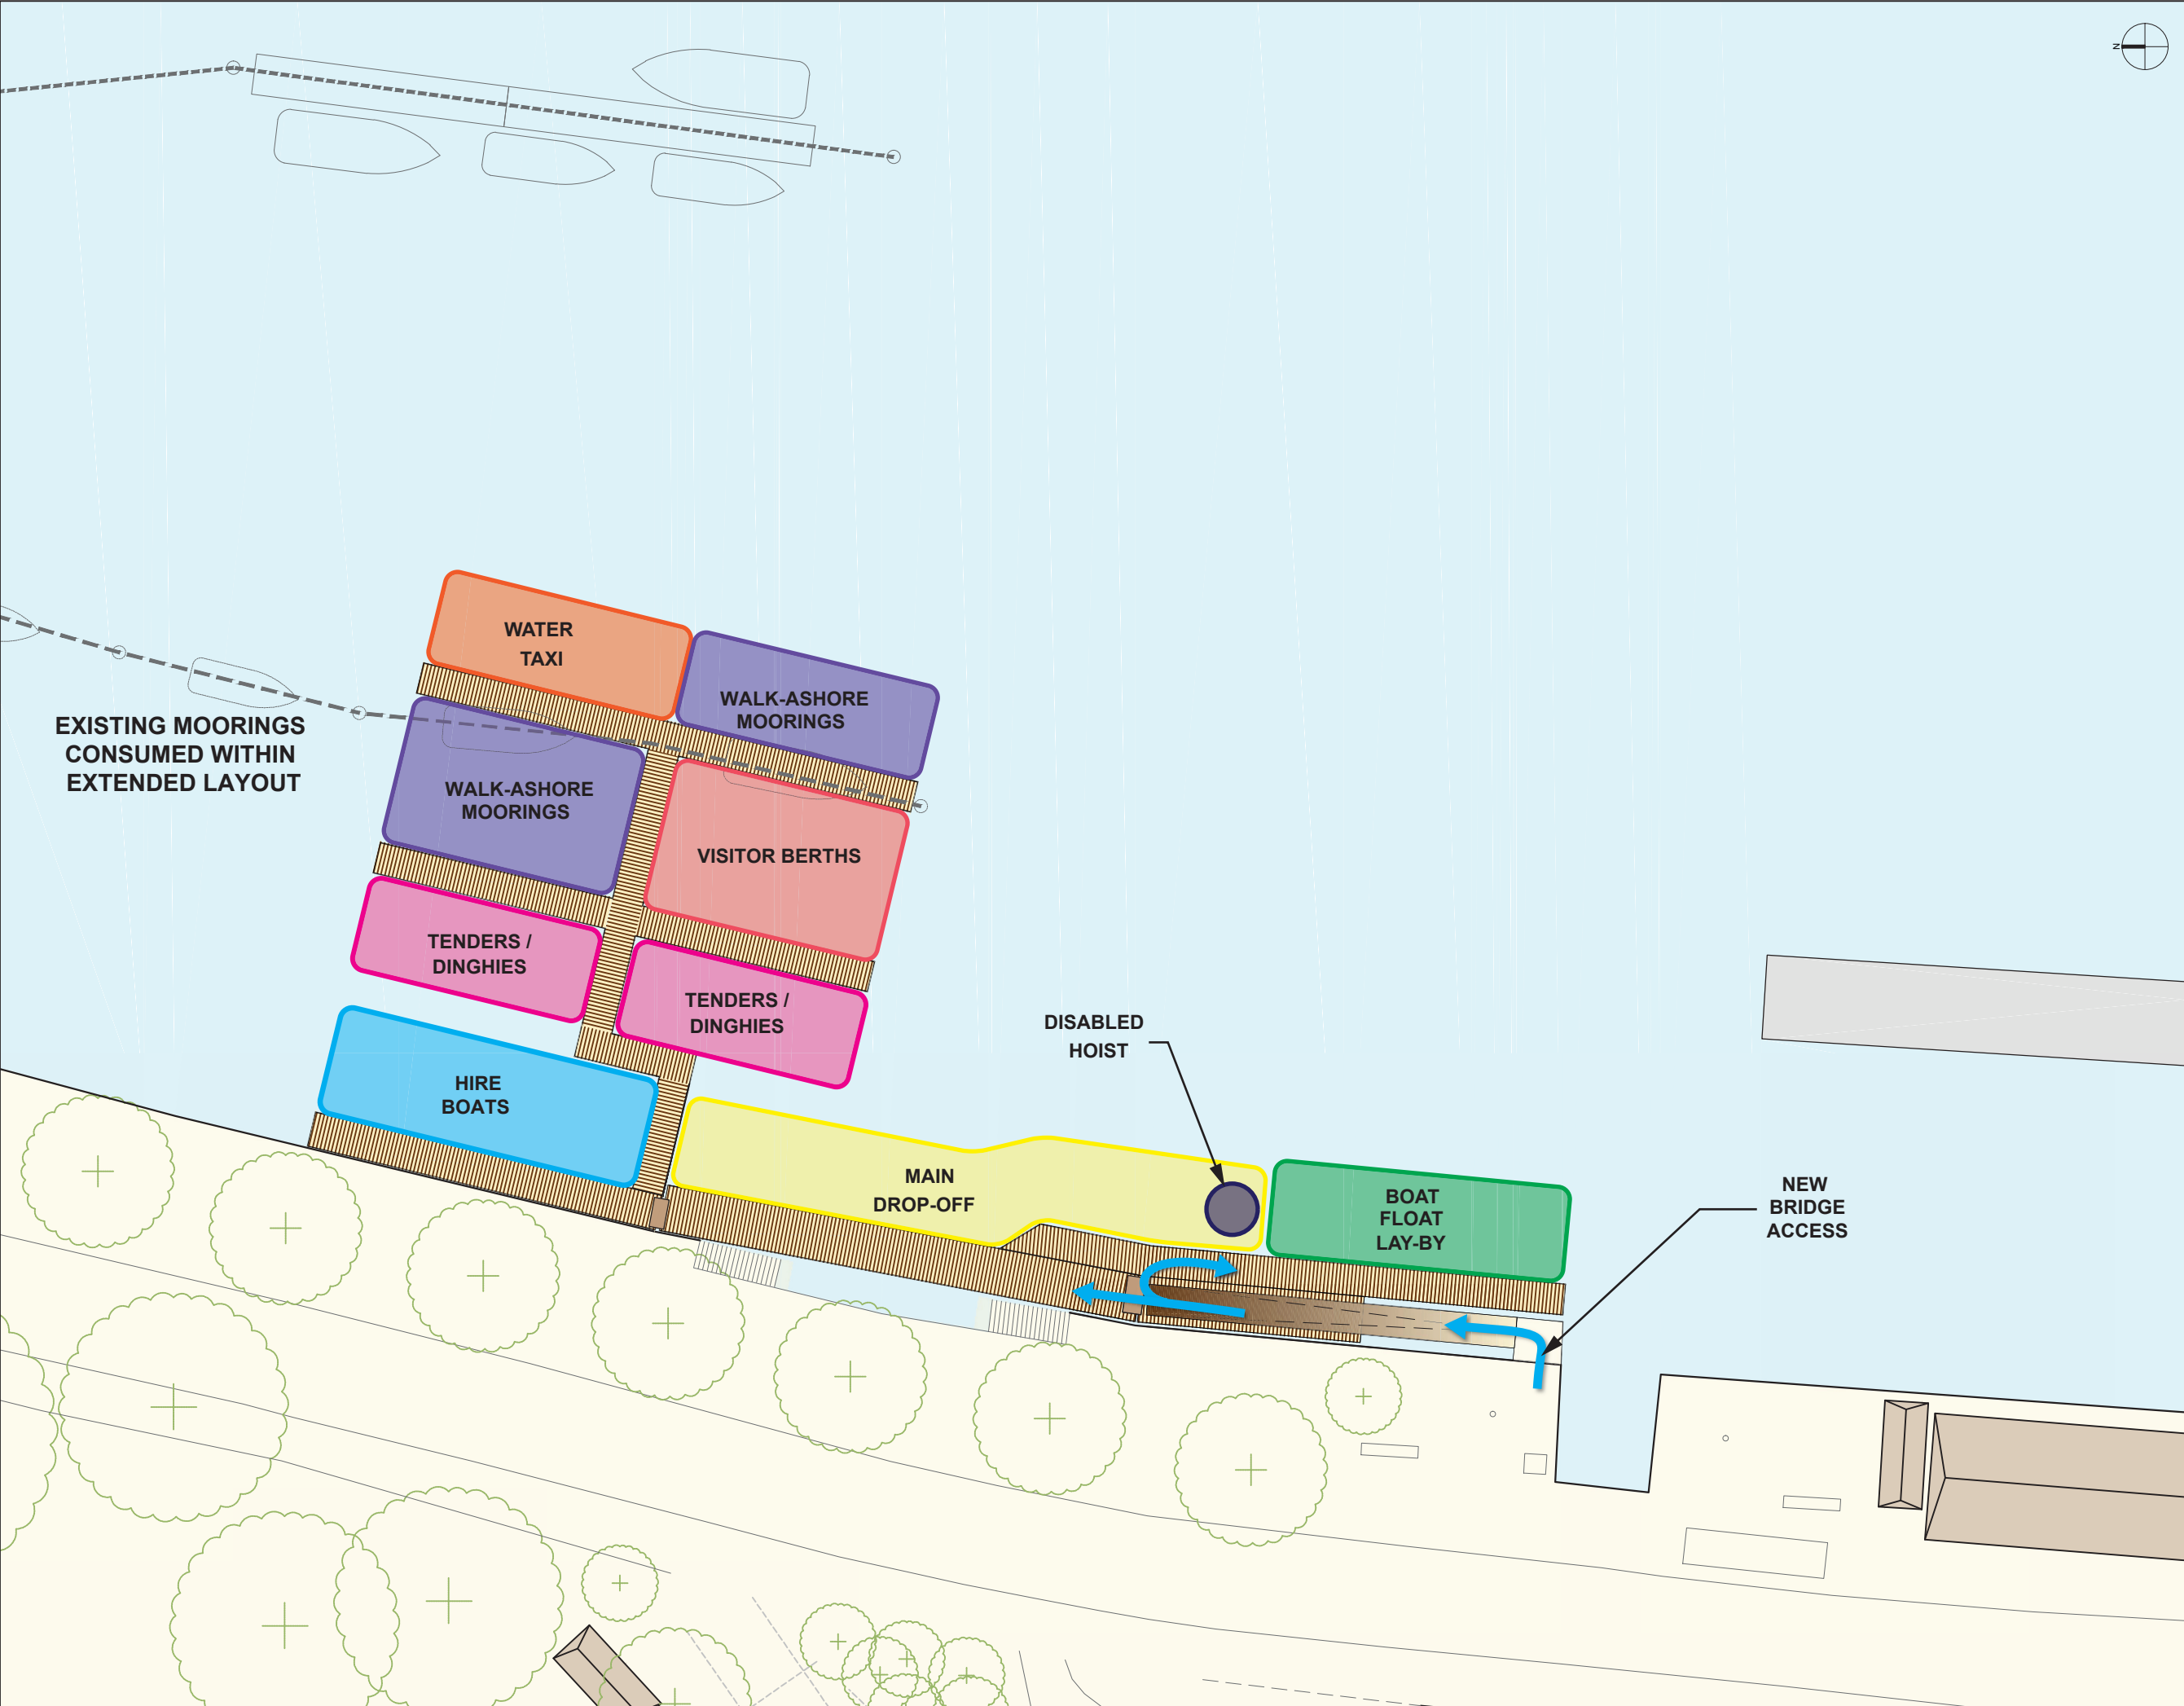

No	Date	Drwn	Chkd
Description			

Revision

Project:
Dart Harbour

Drawing Title:
**Zoning Plan
Option 3**

MARINA PROJECTS


Marina Projects Ltd.
The Design Office
Endeavour Quay, Mumby Road, Gosport PO12 1AH.
Tel. +44 (0)23 9252 6688; Fax +44 (0)23 9252 3980
www.marinaprojects.com


Registered Office: Suite B, Bourne Gate,
25 Bourne Valley Road, Poole, Dorset BH12 1DY
Registered No. 4182366

Drawn by	Date	Approved by	Date
ZP	18/05/2020	MCW	22/04/2020

Scale at A3
Do Not scale

Drawing No
MP309-00-P-Sk03

MARINA PROJECTS © COPYRIGHT RESERVED
MARINA PROJECTS and the  device are
trade marks of Marina Projects Ltd.

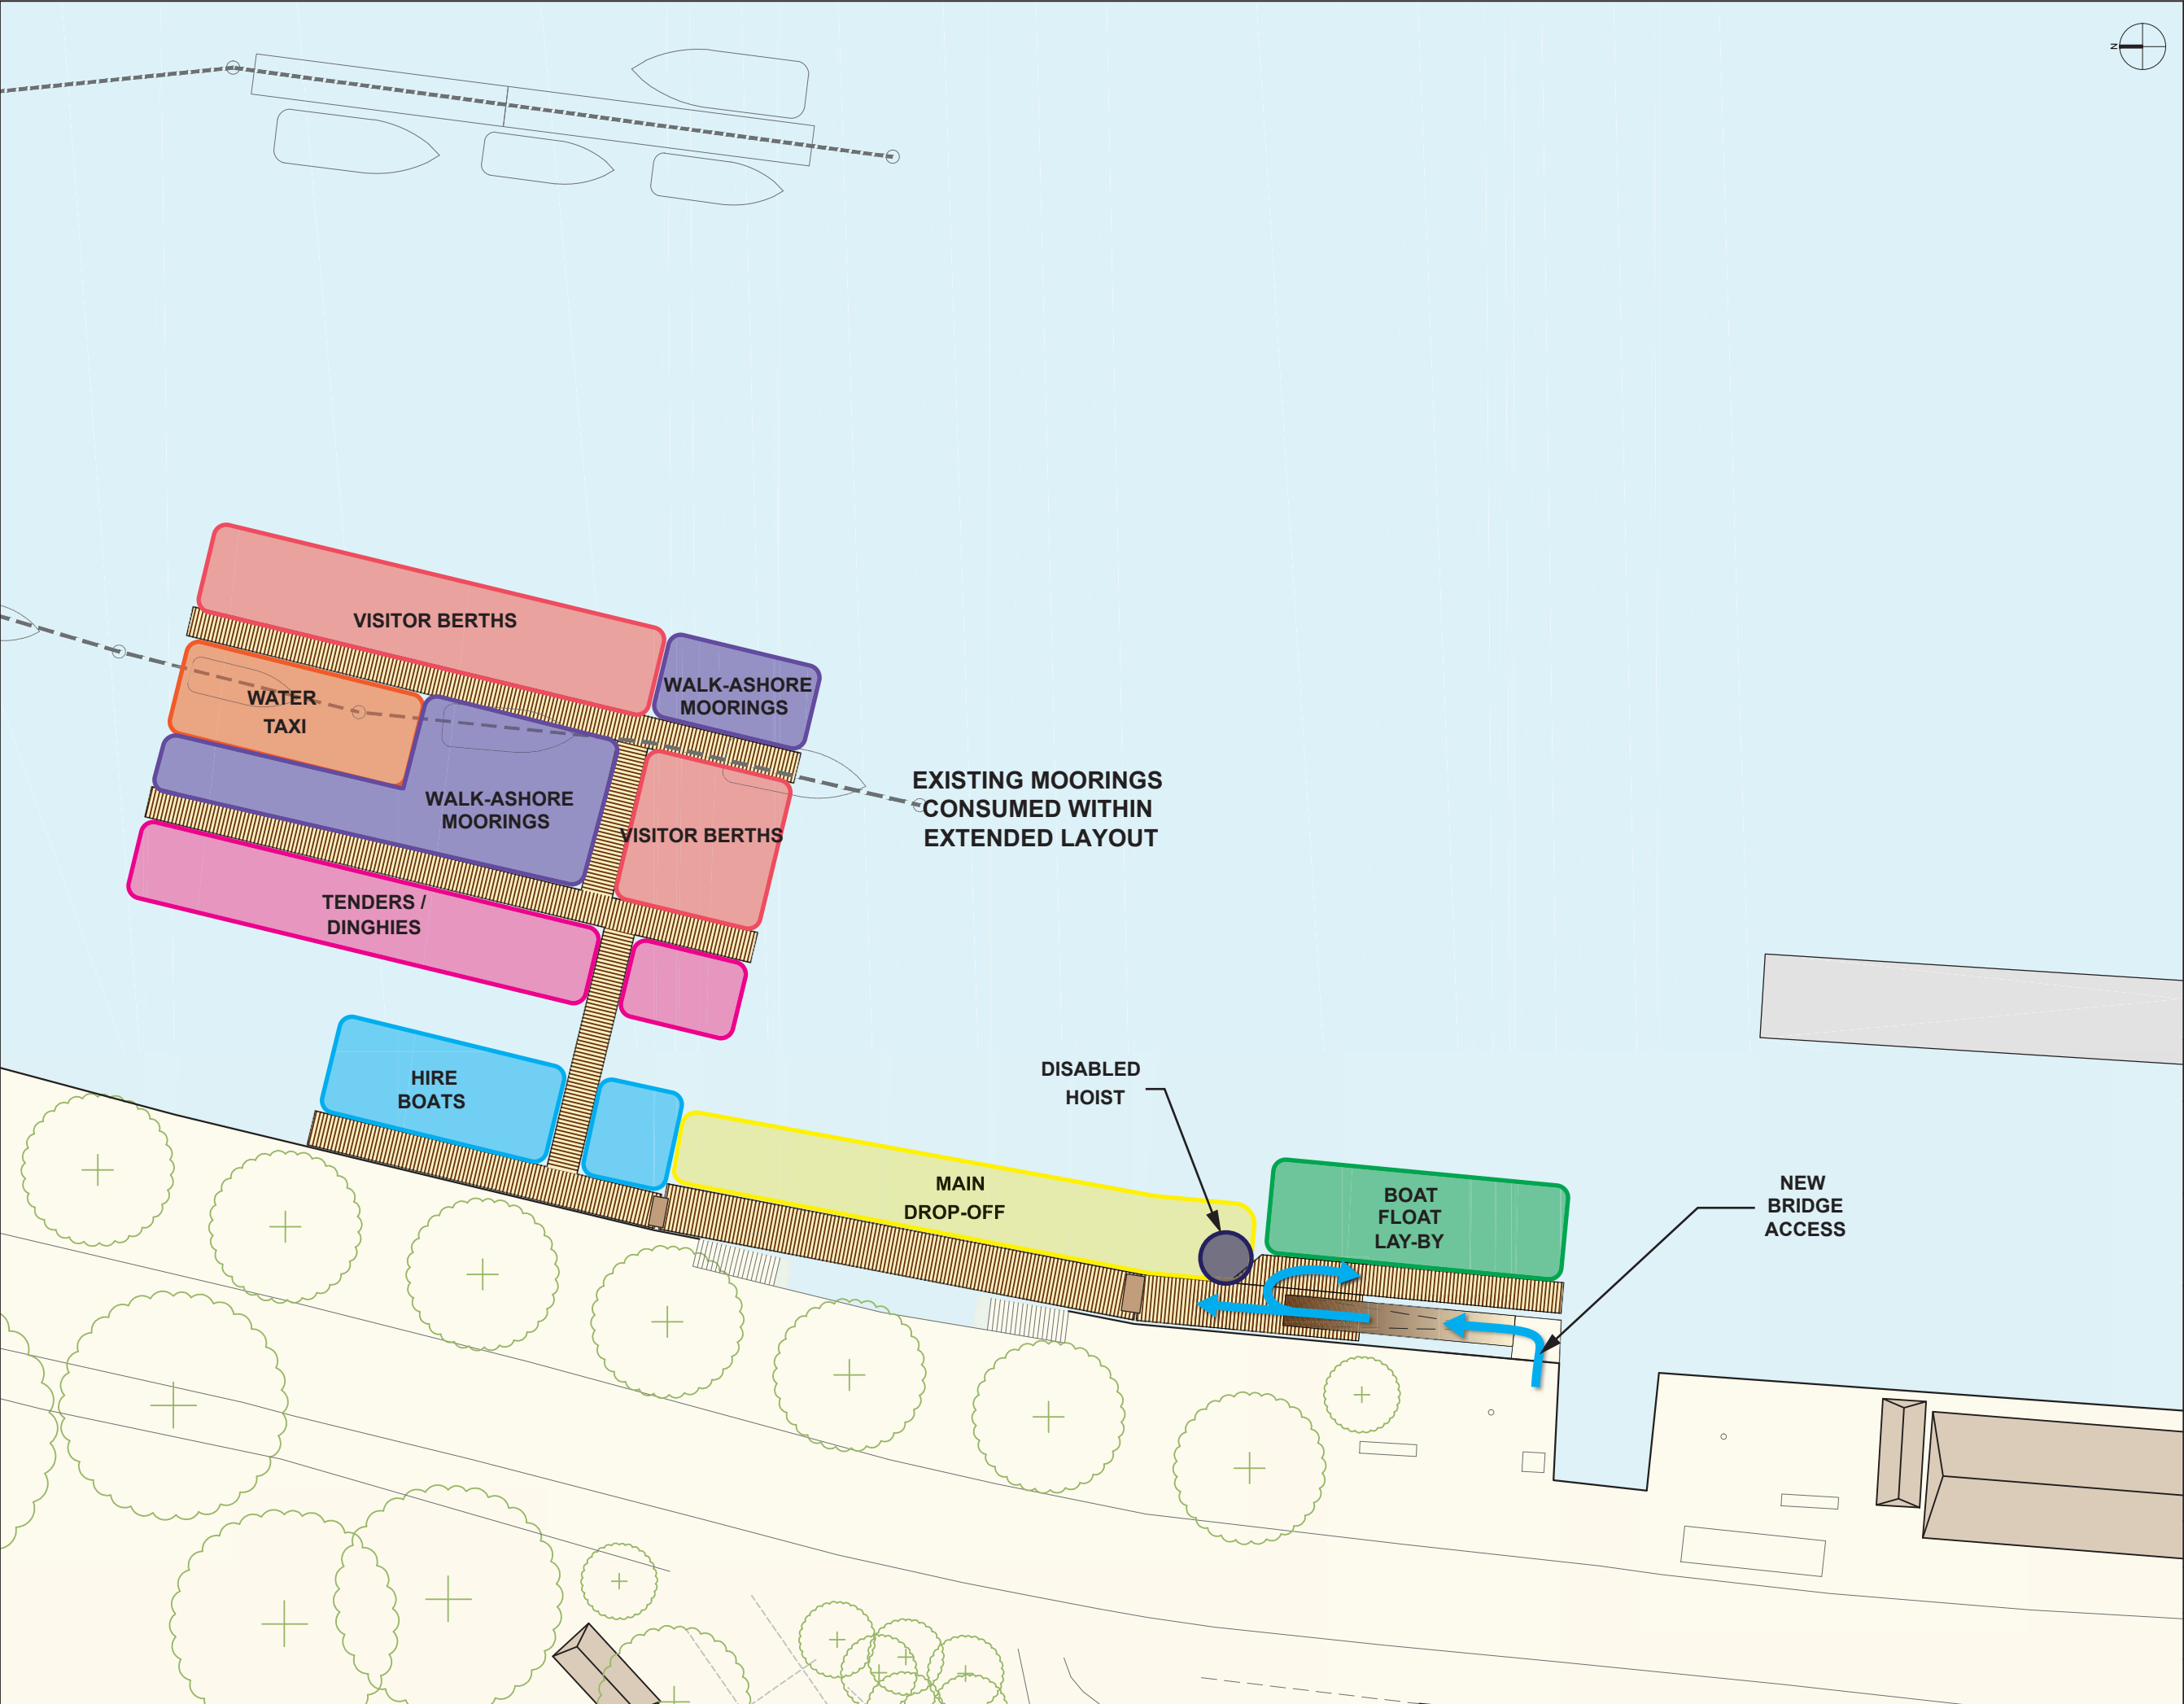

No | Date | Drwn | Chkd

Description

Revision

Project:

Dart Harbour

Drawing Title:

Zoning Plan
Option 4

MARINA
PROJECTS

Marina Projects Ltd.

The Design Office

Endeavour Quay, Mumby Road, Gosport PO12 1AH.

Tel. +44 (0)23 9252 6688; Fax +44 (0)23 9252 3980

www.marinaprojects.com

Registered Office: Suite B, Bourne Gate,

25 Bourne Valley Road, Poole, Dorset BH12 1DY

Registered No. 4182366

Drawn by | Date | Approved by | Date

ZP | 18/05/2020 | MCW | 22/04/2020

Scale at A3

Do Not scale

Drawing No


MP309-00-P-Sk03

Rev.

MARINA PROJECTS © COPYRIGHT RESERVED

MARINA PROJECTS and the device are

trade marks of Marina Projects Ltd.

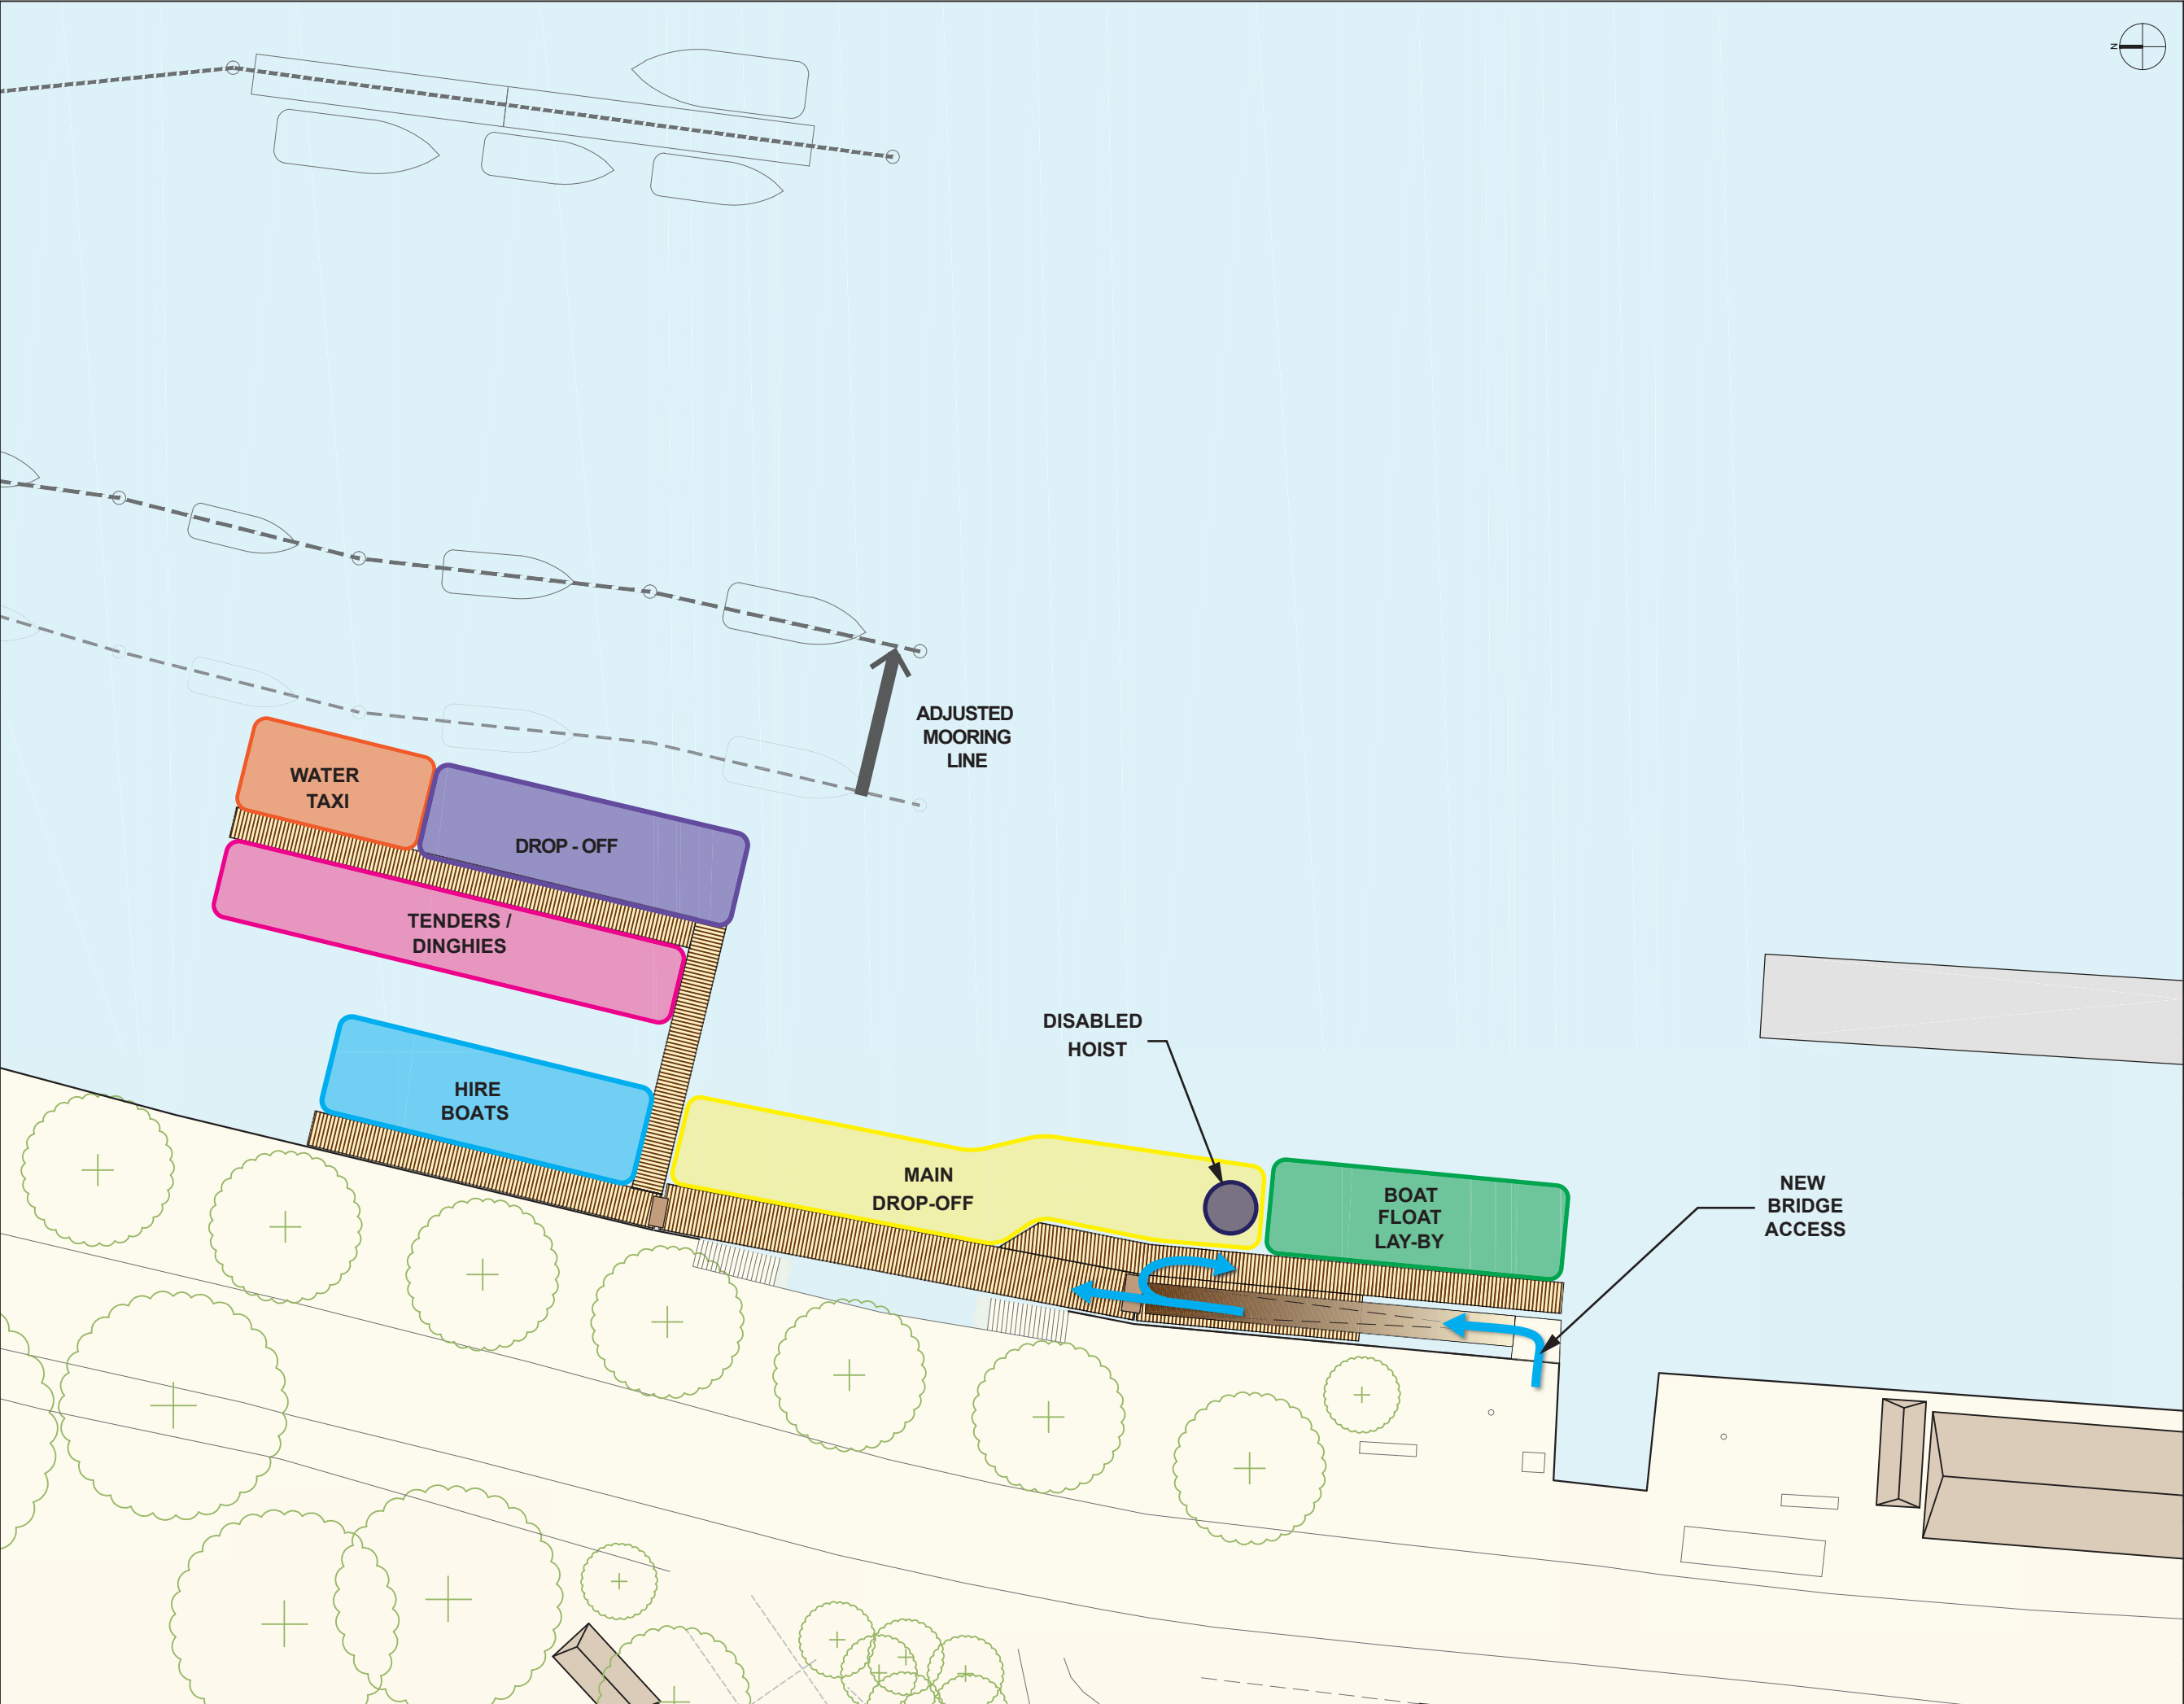

No	Date	Drwn	Chkd
Description			

Revision			
----------	--	--	--

Project:
Dart Harbour

Drawing Title:
**Zoning Plan
Option 5**

**MARINA
PROJECTS**


Marina Projects Ltd.
The Design Office
Endeavour Quay, Mumby Road, Gosport PO12 1AH.
Tel. +44 (0)23 9252 6688; Fax +44 (0)23 9252 3980
www.marinaprojects.com


Registered Office: Suite B, Bourne Gate,
25 Bourne Valley Road, Poole, Dorset BH12 1DY
Registered No. 4182366

Drawn by	Date	Approved by	Date
ZP	18/06/2020	MCW	18/06/2020

Scale at A3
Do Not scale

Drawing No	Rev.
MP309-00-P-Sk05	

MARINA PROJECTS © COPYRIGHT RESERVED
MARINA PROJECTS and the  device are
trade marks of Marina Projects Ltd.

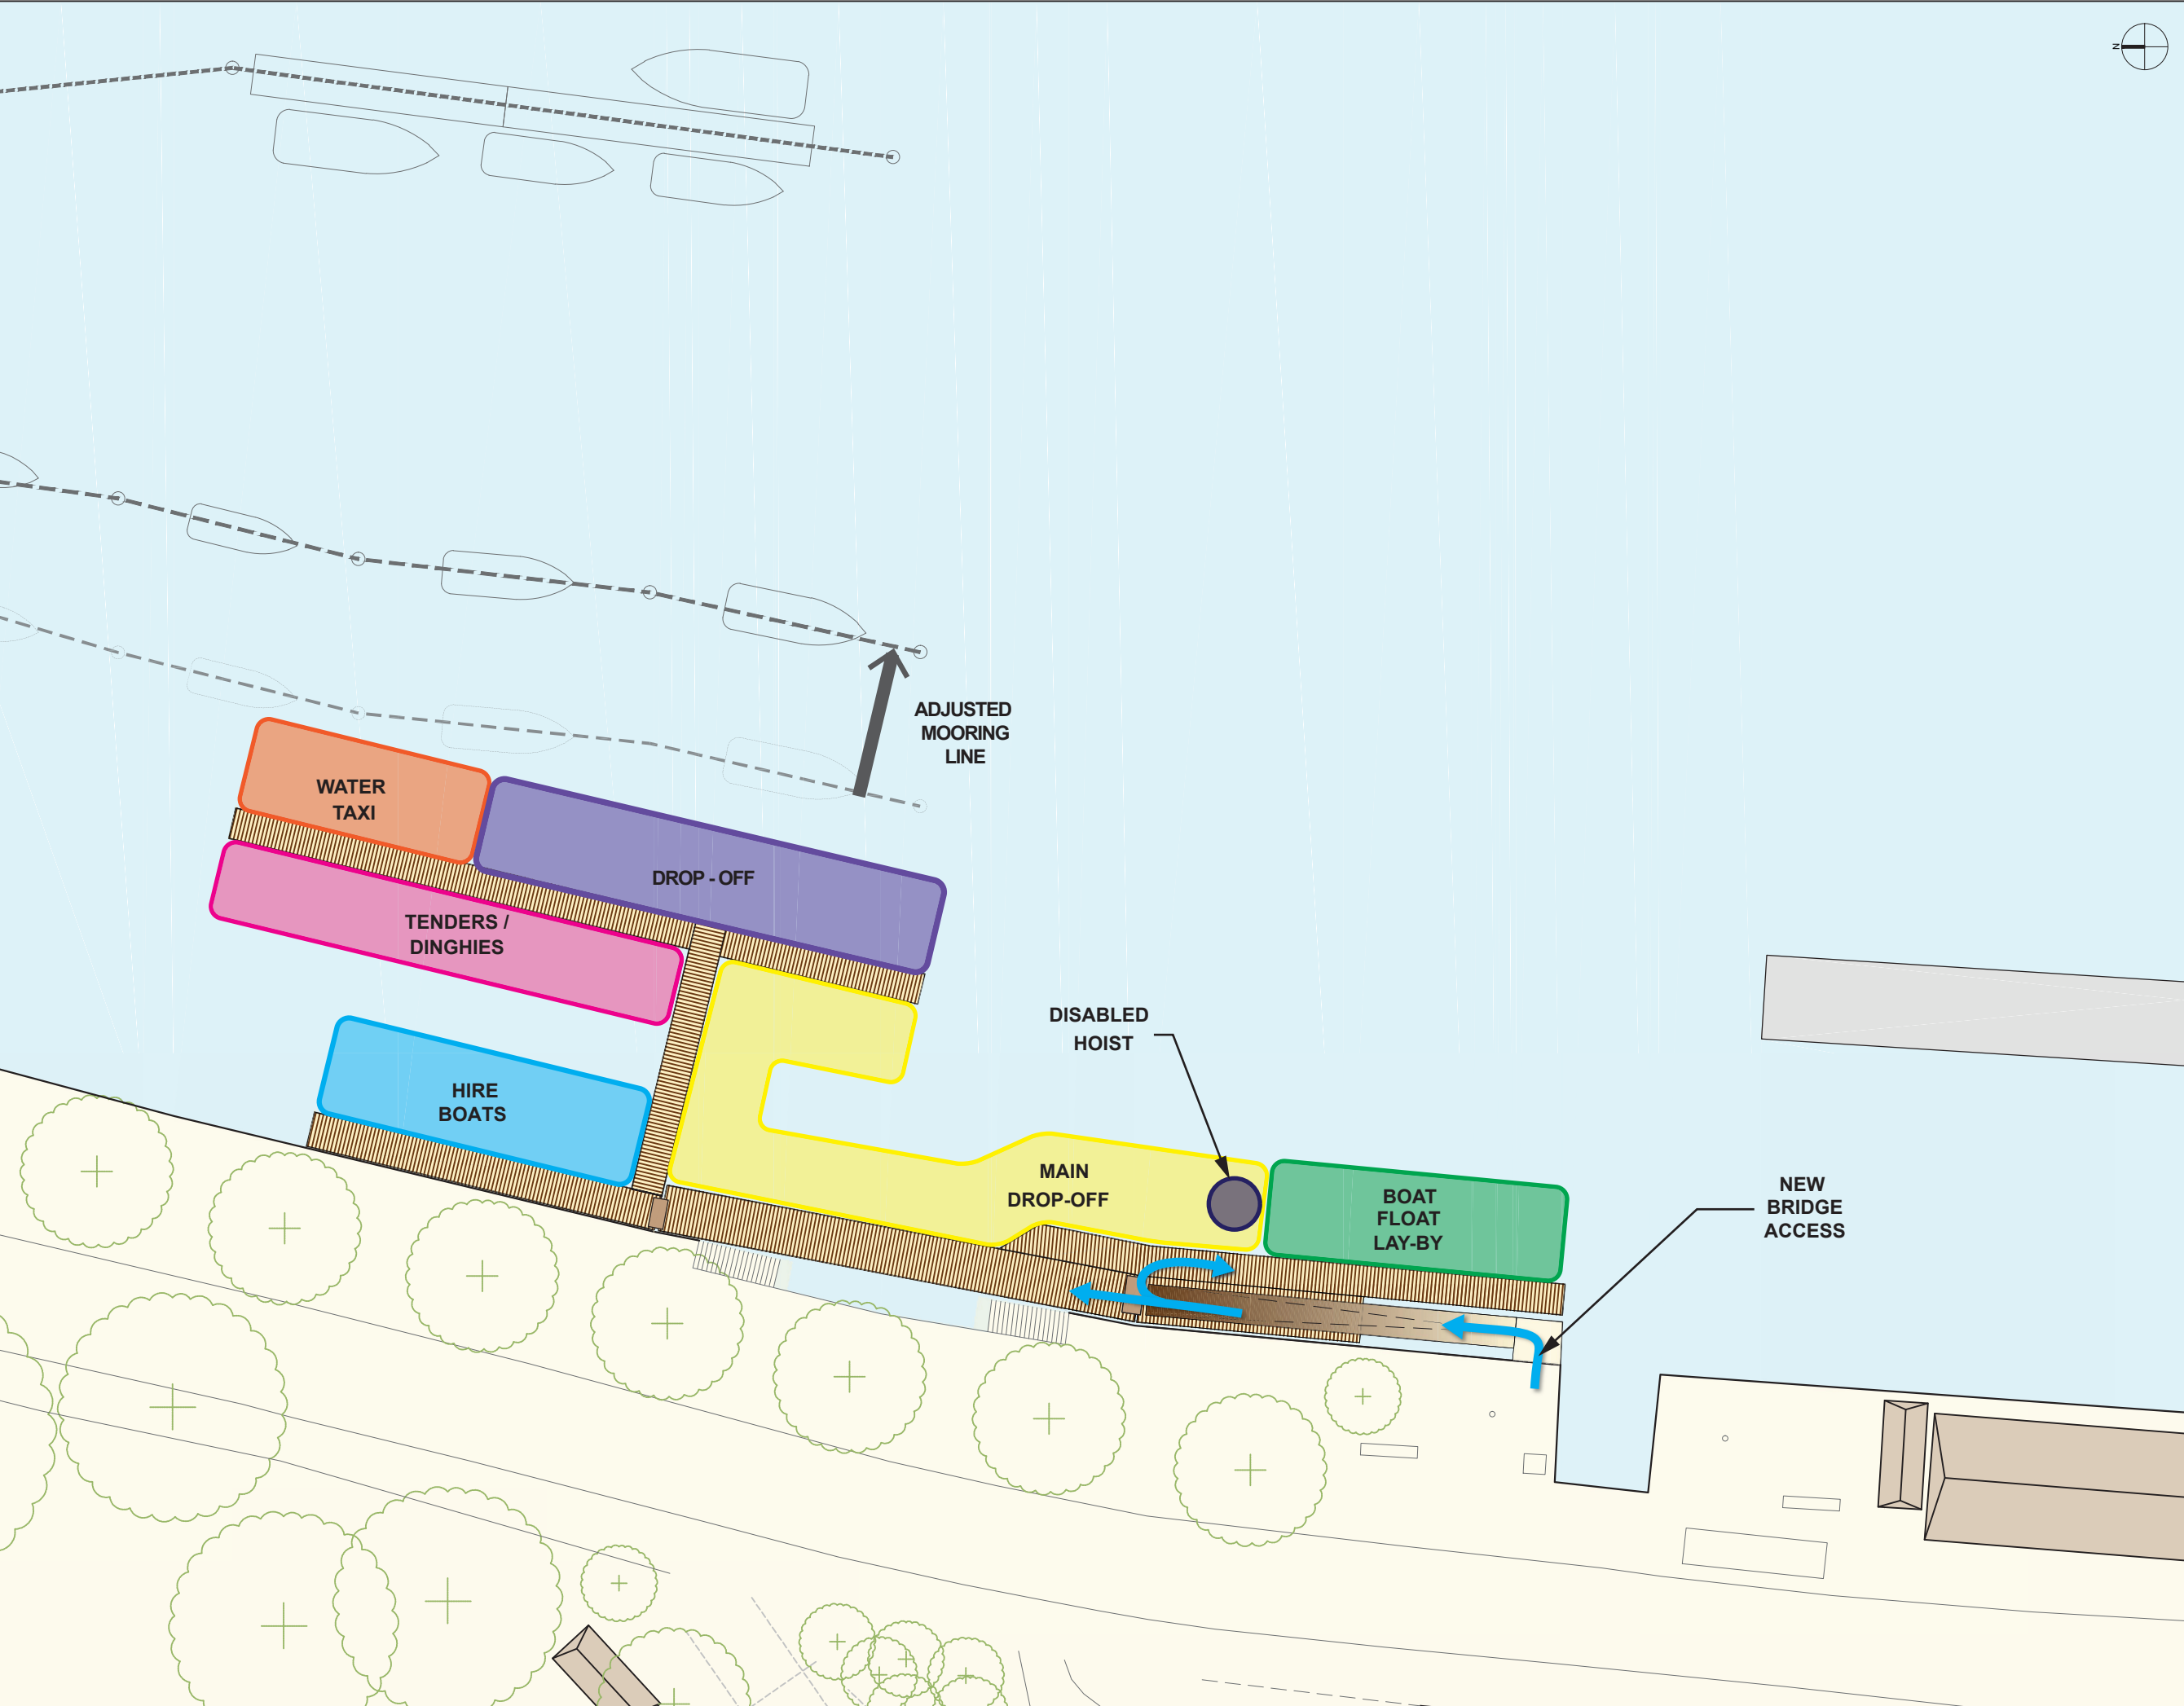

No	Date	Drwn	Chkd
Description			

Revision

Project:

Dart Harbour

Drawing Title:

Zoning Plan
Option 5A



Marina Projects Ltd.
The Design Office
Endeavour Quay, Mumby Road, Gosport PO12 1AH.
Tel. +44 (0)23 9252 6688; Fax +44 (0)23 9252 3980
www.marinaprojects.com

Registered Office: Suite B, Bourne Gate,
25 Bourne Valley Road, Poole, Dorset BH12 1DY
Registered No. 4182366

Drawn by	Date	Approved by	Date
ZP	18/06/2020	MCW	18/06/2020

Scale at A3

Do Not scale

Drawing No

MP309-00-P-Sk5A

Rev.

MARINA PROJECTS © COPYRIGHT RESERVED

MARINA PROJECTS and the device are
trade marks of Marina Projects Ltd.